

太田総合病院附属老人保健施設 桔梗

Kikyo Extended Care Facility for the aged
affiliated to Ohta General Hospital

建築概要：主要用途 main use: 老人保健施設 extended care facility for the aged

敷地面積 site area : 5,000.00㎡

建築面積 building area : 2,407.91㎡

延床面積 total floor area : 3,987.79㎡

掲 載 誌：新建築1997年2月号，建築設計資料「66老人保健施設・ケアハウス」



中庭 courtyard


コンセプト concept

敷地北側に段状に広がる梨畑や山林の景観を生かすべく、重量感のある形態は避け、軽快なスカイラインとするために弧を描く屋根を採用した。療養室前の小さなセミパブリックスペースや中位の大きさの談話室、可動家具でアルコールヴ状に仕切られる大きめの空間が用意されており、心理状態に応じて、自らの意思で自由な大きさのスペースを選択していくことが可能である。療養室を最もルーム性の高いスペースとし、療養室から遠いほどオープン性を高くし、利用者は段階を経て交流の場に向かうことができる。大小様々な外部空間に接するように、平面形を小刻みに分割し、直接光や間接光など多様な採光性を得ている。積雪時でも安定した光が得られるハイサイドライトを多用し、明るい内部空間を獲得している。内外の仕上げを利用者に馴染みやすい木質表現を採用しながら、現代性を失わないように、外壁はステンレス凹凸伸縮目地でパネル状に分割し、現代的な被膜表現を試みた。


To make the architecture blend into the forest landscape and the terraced pear orchard to the north of the site, an arced roofline has been adopted to give a gentle skyline. In front of the patient rooms, there are a small semi-public space, a medium-sized conversation room and a large space that can be divided into smaller alcoves with movable furniture. Patients can choose a space of any size according to their mood. The individual patient rooms are the most private and intimate spaces. As patients move through the semi-public space, conversation room and the large space, the degree of openness gradually increases, allowing patients to adjust their the level of communication with others. High side lighting is used at various locations to ensure consistent brightness throughout the architecture irrespective of snow depth.



俯瞰 aerial view

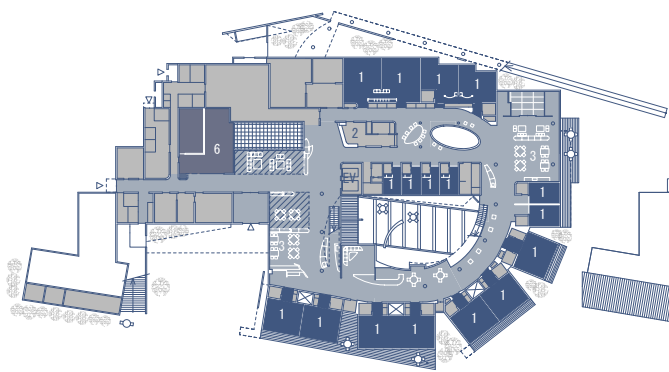

First Floor Plan Scale 1:1200

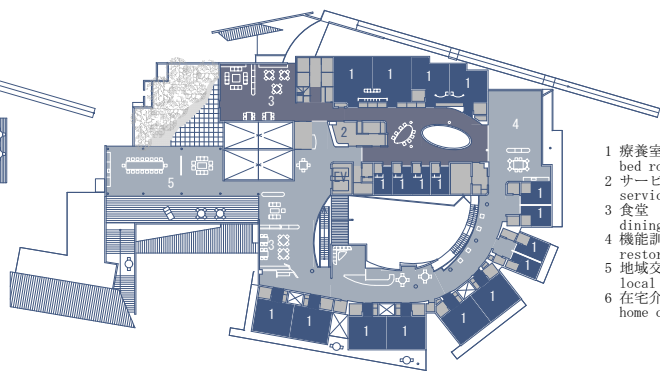

Second Floor Plan Scale 1:1200

- 1 療養室
bed room
- 2 サービスステーション
service station
- 3 食堂
dining room
- 4 機能訓練室
restorative training room
- 5 地域交流ホール
local exchange hall
- 6 在宅介護支援センター
home care support center




湾曲する階段 winding staircase



西側外観 view from west



エントランス entrance

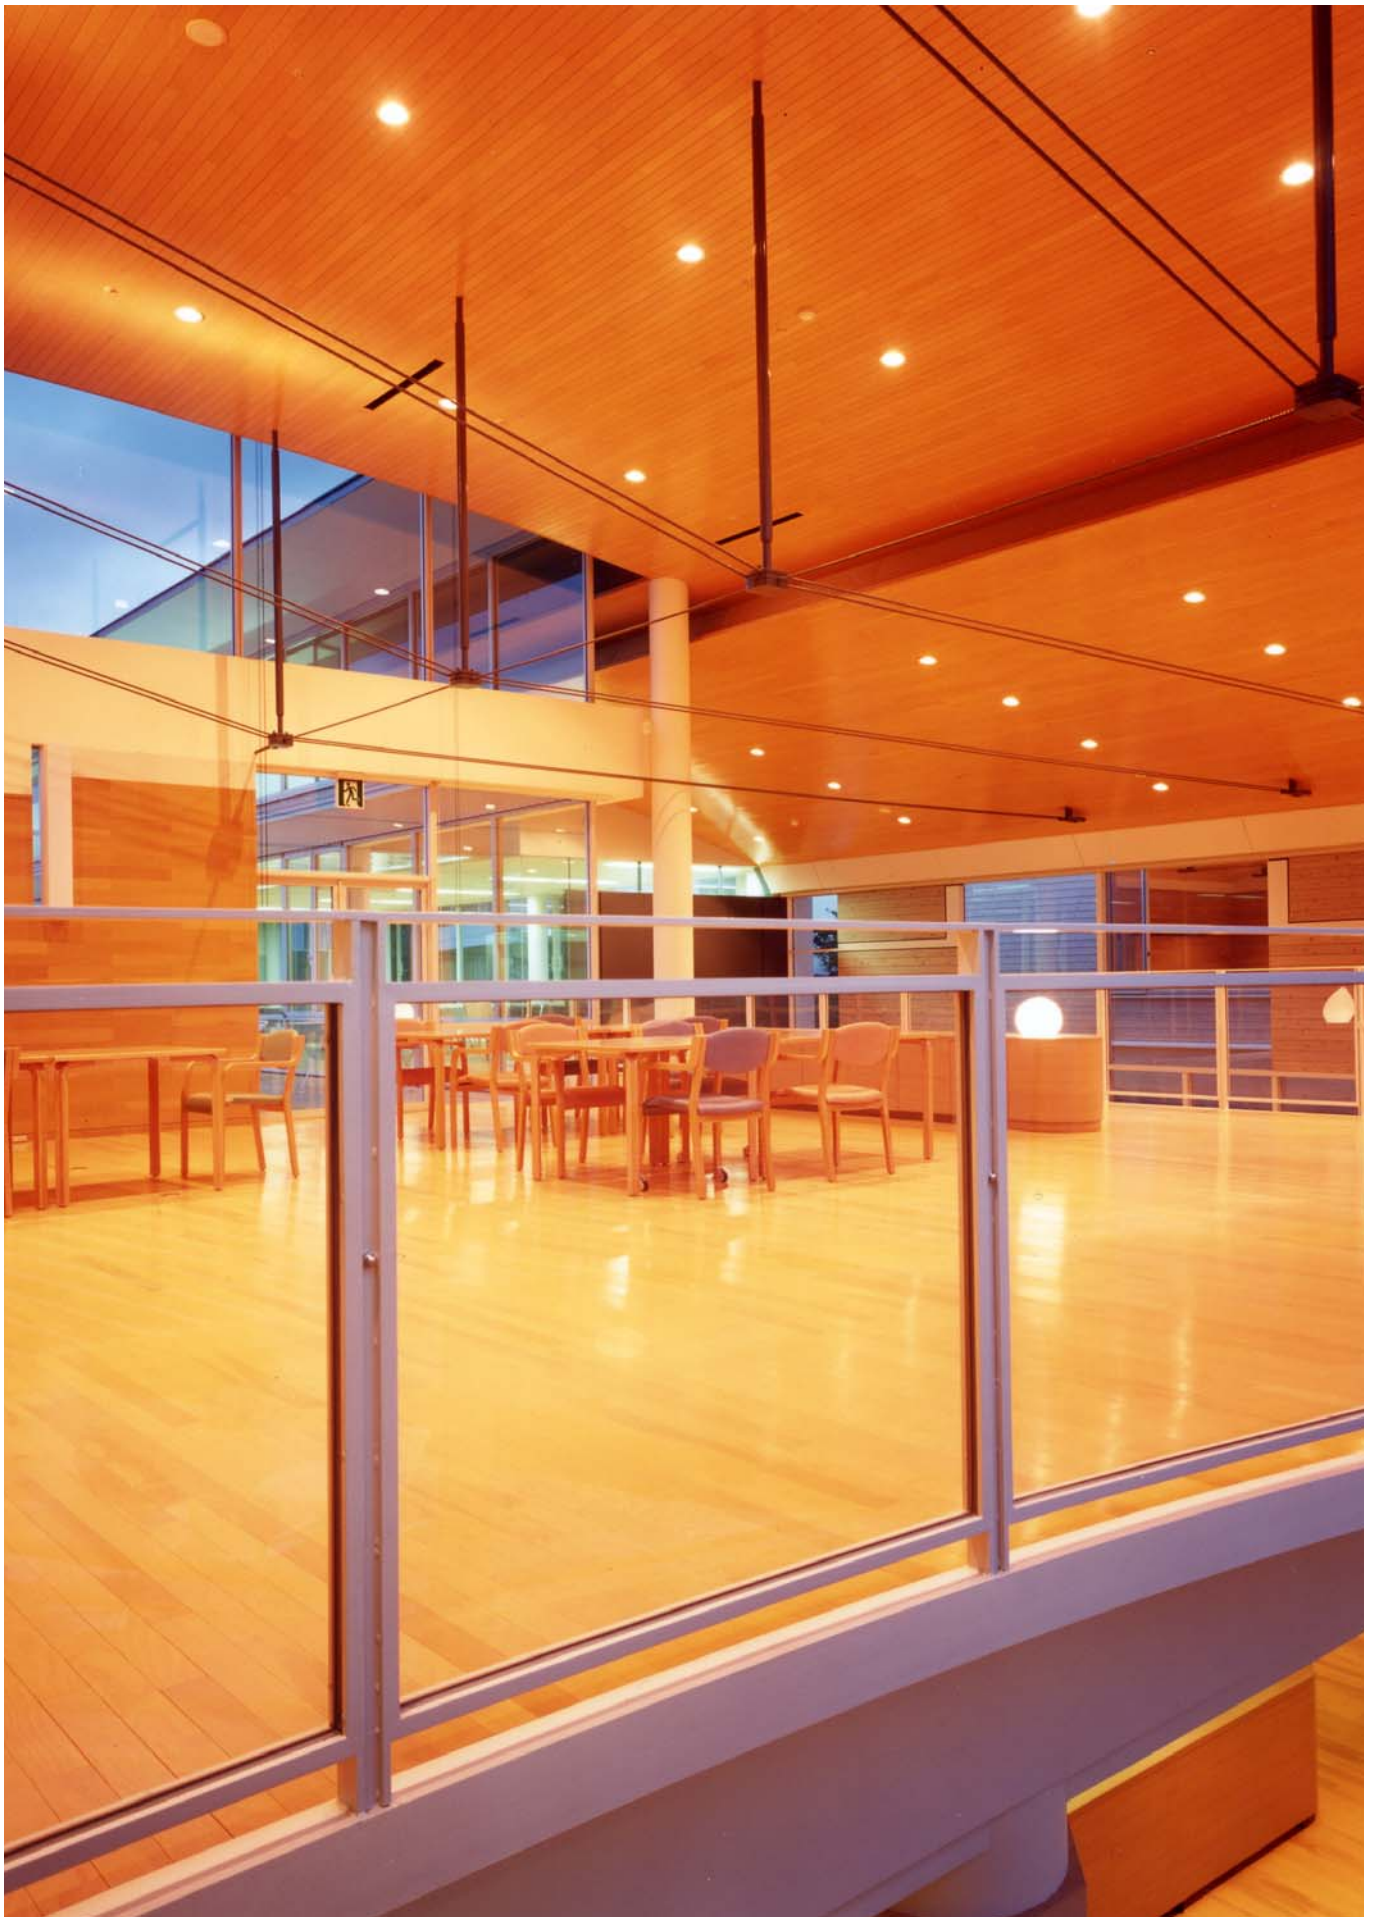

2階食堂 dining room on second floor